


SHEET
A-2
 OF 1

REVISIONS:
 CHECKED BY: [Signature]
 DATE: 05/27/17
 APPROVED BY: [Signature]
 DATE: 05/27/17

TUCKER RESIDENCE
 3408 Stratford Hills Lane
 Austin, Texas



SHIFLET + TRAVIS ARCHITECTS
 100 Westlake Drive Austin, Texas 78706 512.328.2953

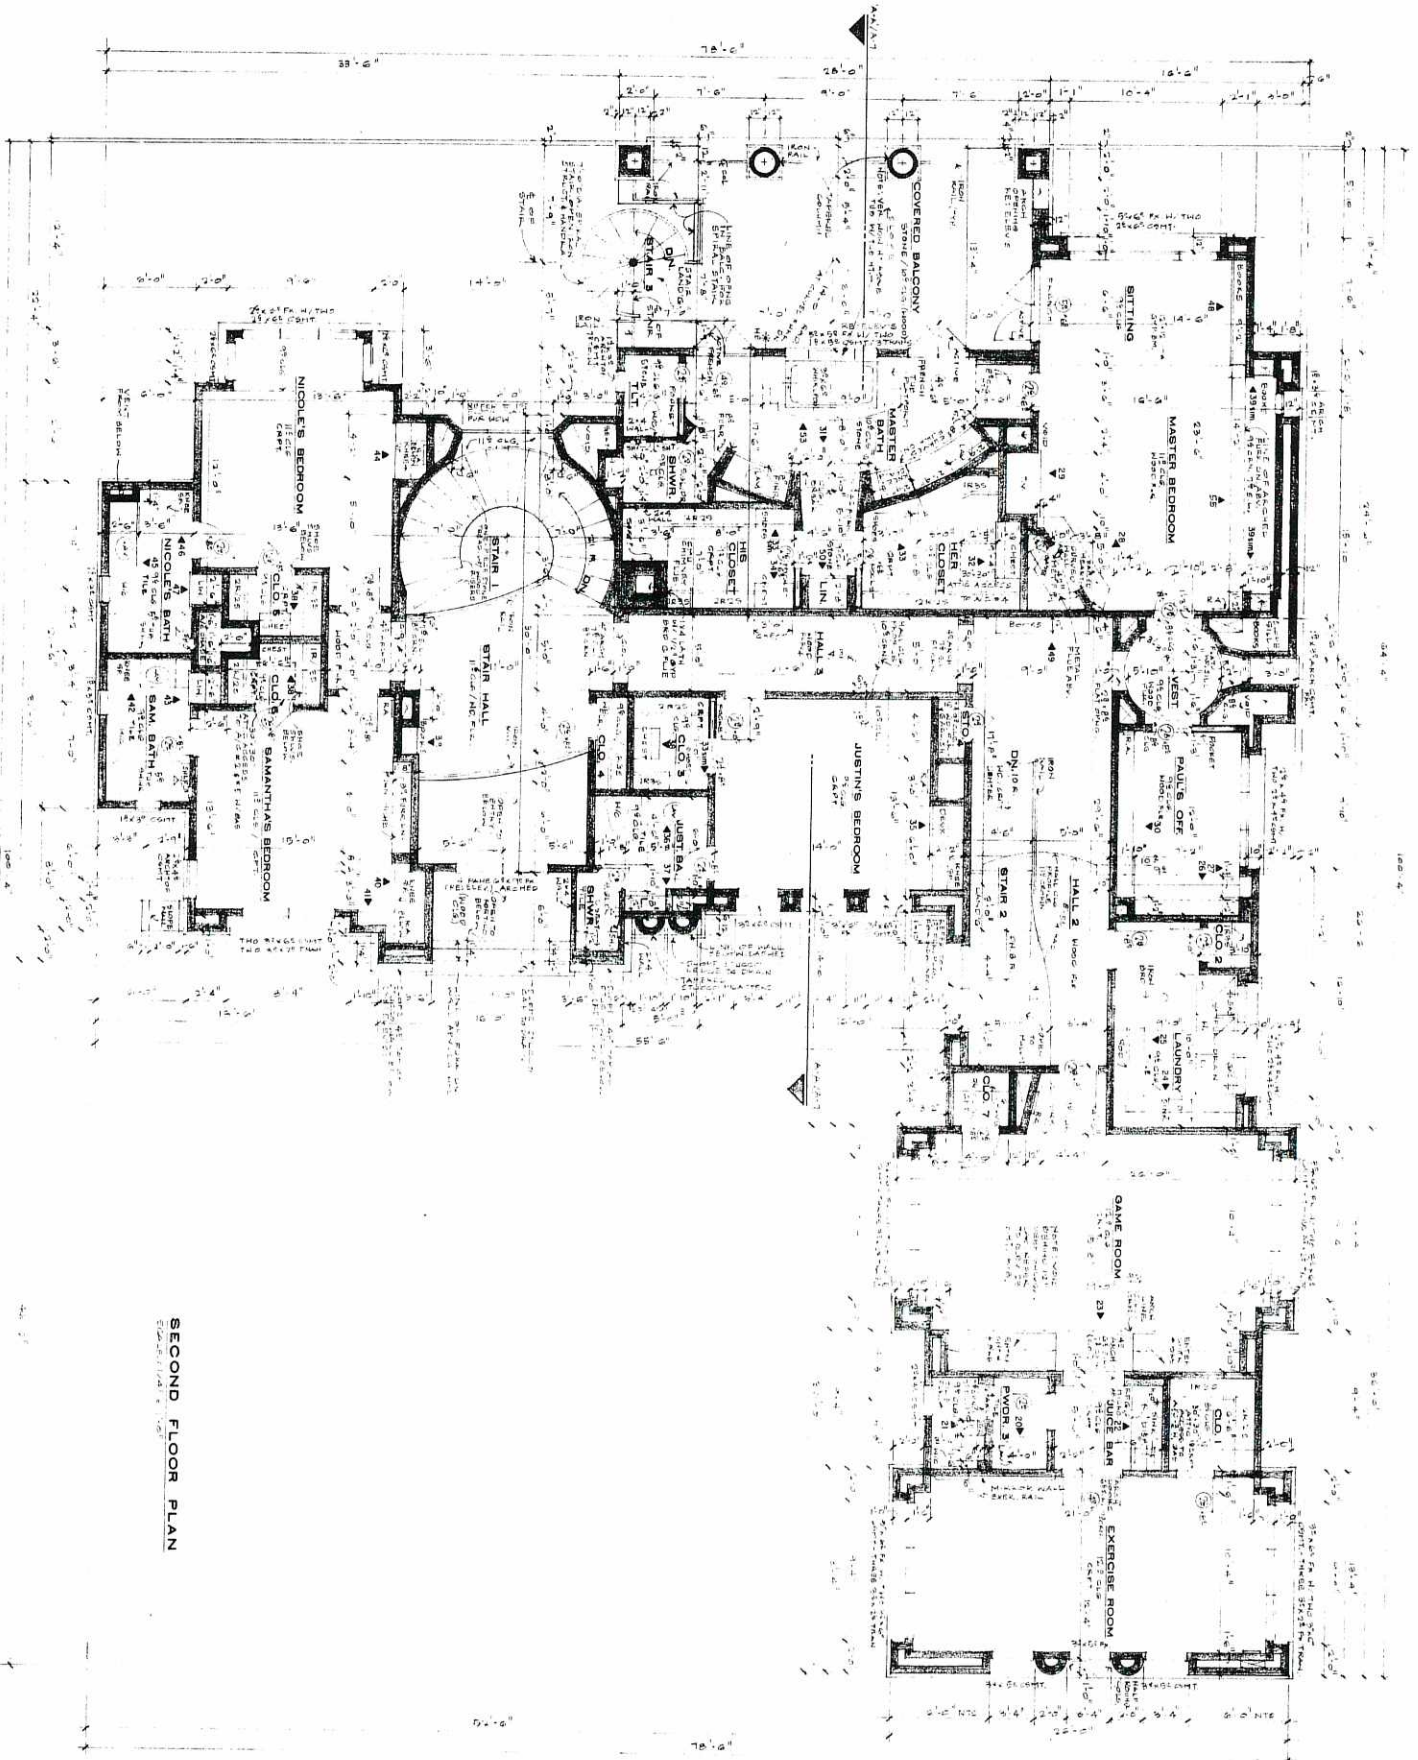

SECOND FLOOR PLAN

SHEET
A-3
OF 4

DRAWN BY
CHECKED BY
REVISIONS

TUCKER RESIDENCE
3408 Stratford Hills Lane
Austin, Texas



SHIFLET • TRAVIS ARCHITECTS
100 Westlake Drive Austin, Texas 78716 (512) 328-2053